



SCALE : 1" = 60'

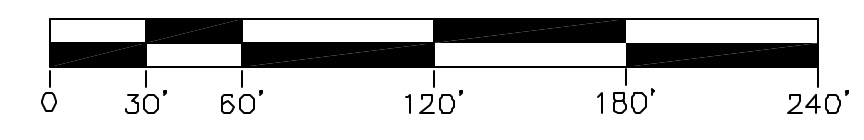

**LEGEND**

	UTILITY POLE WITH OVERHEAD UTILITY LINES		EXISTING CONTOUR
	UNDERGROUND UTILITY LINES		SPOT ELEVATION
	HYDRANT		WETLAND BOUNDARY
	WATER VALVE		EXISTING PAVEMENT
	DECIDUOUS TREE		BUILDING
	CHAIN LINK FENCE		STANDING WATER
	STONE WALL		STANDS AND BLEACHERS
	VEGETATION		NEW GRAVEL AREA
	LIGHT		NEW GRASS OVERFLOW PARKING AREA
	MANHOLE		NEW LIMIT OF CLEARING

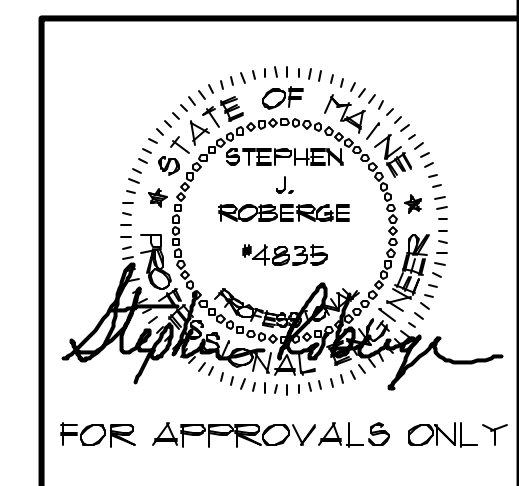

<p><b>SJR</b> ENGINEERING</p>	<p><b>S.J.R. ENGINEERING</b> 21 MAYFLOWER ROAD AUGUSTA, MAINE TEL: (207) 622-1676</p>
	<p><b>SITE PLAN</b></p>
<p><b>CAPITOL AREA RECREATION ASSOCIATION</b> FIGGERY ROAD AUGUSTA, MAINE</p>	
<p>SCALE : AS SHOWN DATE : OCTOBER, 2003</p>	<p>DRAWN BY : GGB/BMC CHECKED BY : SJR</p>
<p>FILE : 030250P1 DRAWING # 3 OF 4</p>	