


NOTES

- 1) FOR COMPLETE BOUNDARY AND EXISTING TOPOGRAPHIC INFORMATION REFERENCE IS MADE TO A PLAN ENTITLED "BOUNDARY & TOPOGRAPHIC SURVEY MADE FOR THE TOWN OF NEW GLOUCESTER", DATED JANUARY 18, 2001, PREPARED BY OWEN HASKELL, INC. (SHEET 1 OF THIS PLAN SET).
- 2) PROJECT BENCH MARK IS AN M.D.O.T. DIST (GA-202-G) WITH A PUBLISHED NGVD'29 ELEVATION OF 429.60.
- 3) WETLAND DELINEATION WAS PERFORMED BY ALBERT FRICK ASSOCIATES AND FIELD LOCATED BY OWEN HASKELL, INC. WETLAND DELINEATION WAS DONE WITH ABOUT 6" OF SNOW COVER AND SHOULD BE VERIFIED ONCE SNOW MELTS.
- 4) MARK HAMPTON ASSOCIATES HAS PERFORMED SEPTIC TEST PIT SITE EVALUATION AND EVALUATED POSSIBLE LOCATION OF VERNAL POOL.
- 5) SWEET ASSOCIATES HAS PERFORMED A SEPTIC SITE DESIGN WITH NITRATE ANALYSIS AND AND HYDROGEOLOGIC STUDY FOR THE SUBJECT SITE.
- 6) BUILDING FOOTPRINT HAS BEEN OBTAINED FROM JIM FELSOR, BUNKER AND SAVAGE ARCHITECTS.
- 7) ONSITE SOILS ARE PAXTON AND RIDGEBURY VERY STONY FINE SANDY LOAM AS DEPICTED ON THE CUMBERLAND COUNTY SOIL MAP.

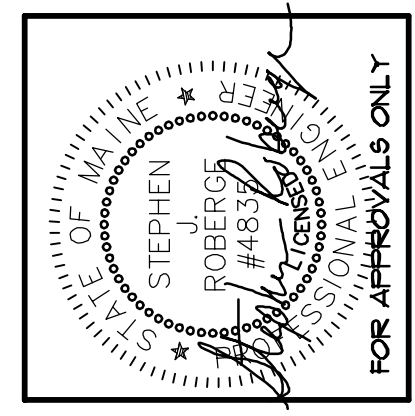

REV.	BY:	DATE:	CHANGES:

SJR ENGINEERING, INC.
 21 MAYFLOWER ROAD
 AUGUSTA, MAINE 04330
 (207) 622-1676 tel & fax
 steve@sjreng.com



OVERALL SITE PLAN
PUBLIC SAFETY BUILDING
 ROUTE 26 - NEW GLOUCESTER, MAINE
 PREPARED FOR
TOWN OF NEW GLOUCESTER
 P.O. BOX 83 - NEW GLOUCESTER, ME 04260
 TAX MAP 0001 - LOT 0014

DATE	PROJECT
MAR 2008	SJR *
DRAWN BY	SCALE
PLANT	1" = 60'

SHEET 1

LEGEND

- BOUNDARY LINE (SUBJECT PARCEL)
- - - BOUNDARY LINE (OTHER)
- ZONE BOUNDARY
- N/F NOW OR FORMERLY
- 5636/89 BOOK AND PAGE NUMBER
- ○ ○ ○ ○ STONE WALL
- ☆ NEW POLE MOUNTED EXTERIOR LIGHT
- ○ ○ ○ ○ EXISTING UTILITY POLE WITH OVERHEAD WIRES
- WETLAND AREA
- ▣ PROPOSED BUILDING
- ▣ EXISTING PAVEMENT
- ▣ PROPOSED PAVEMENT

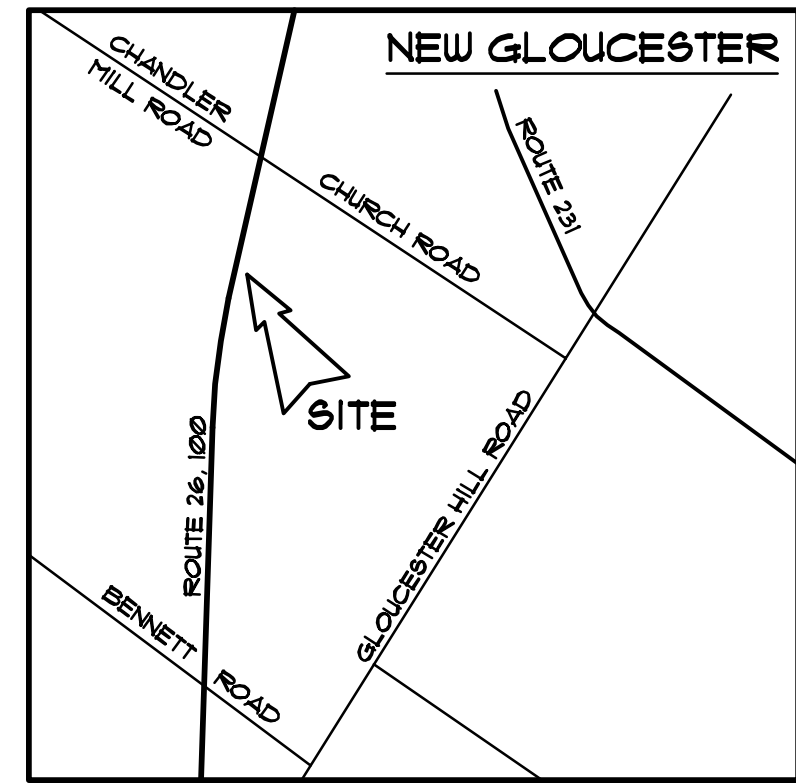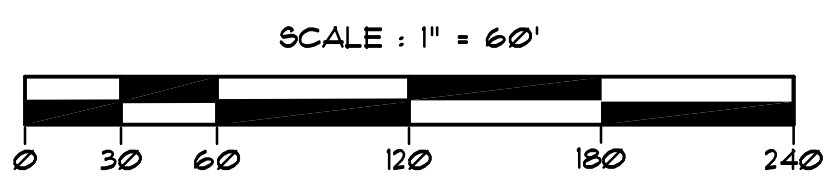

LOCATION MAP