

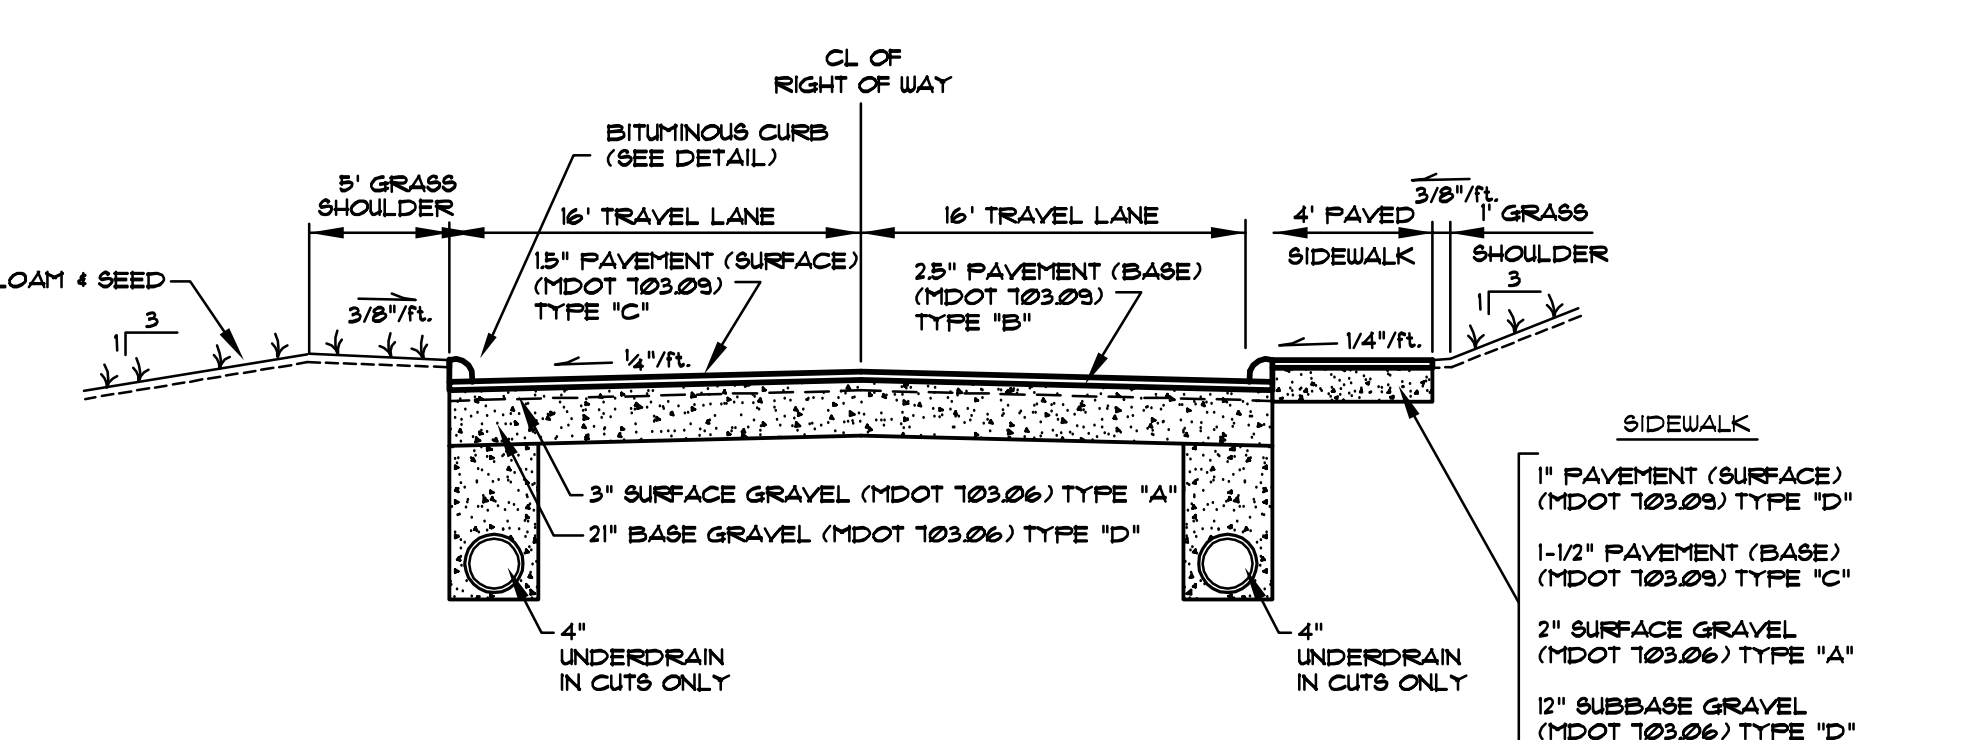


POND SECTION A - A

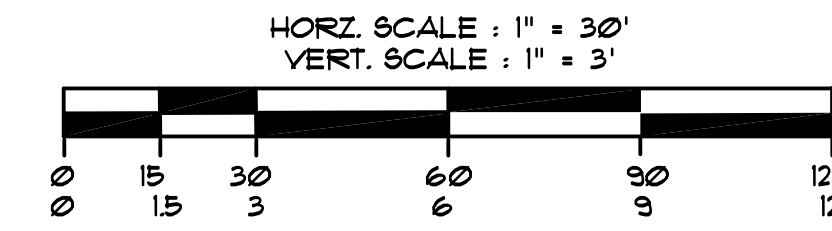


TYPICAL ROAD CROSS-SECTION

NOT TO SCALE

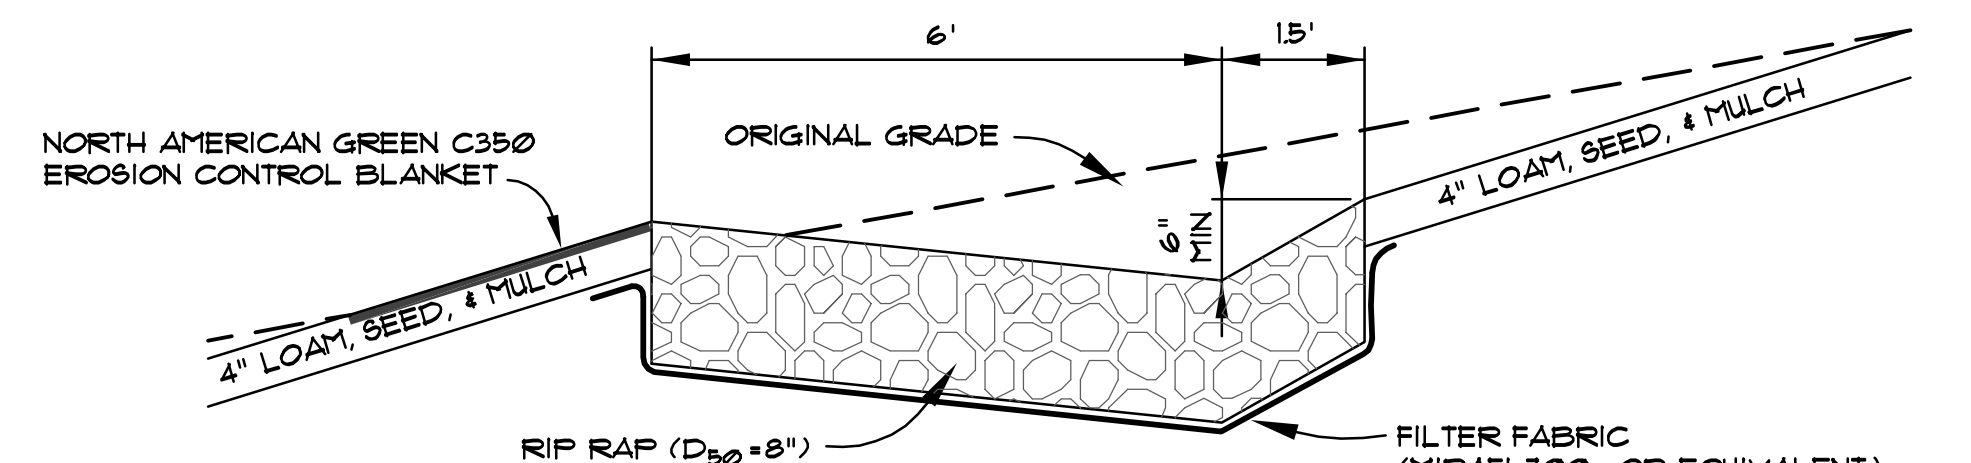


LEVEL SPREADER CROSS SECTION

NOT TO SCALE


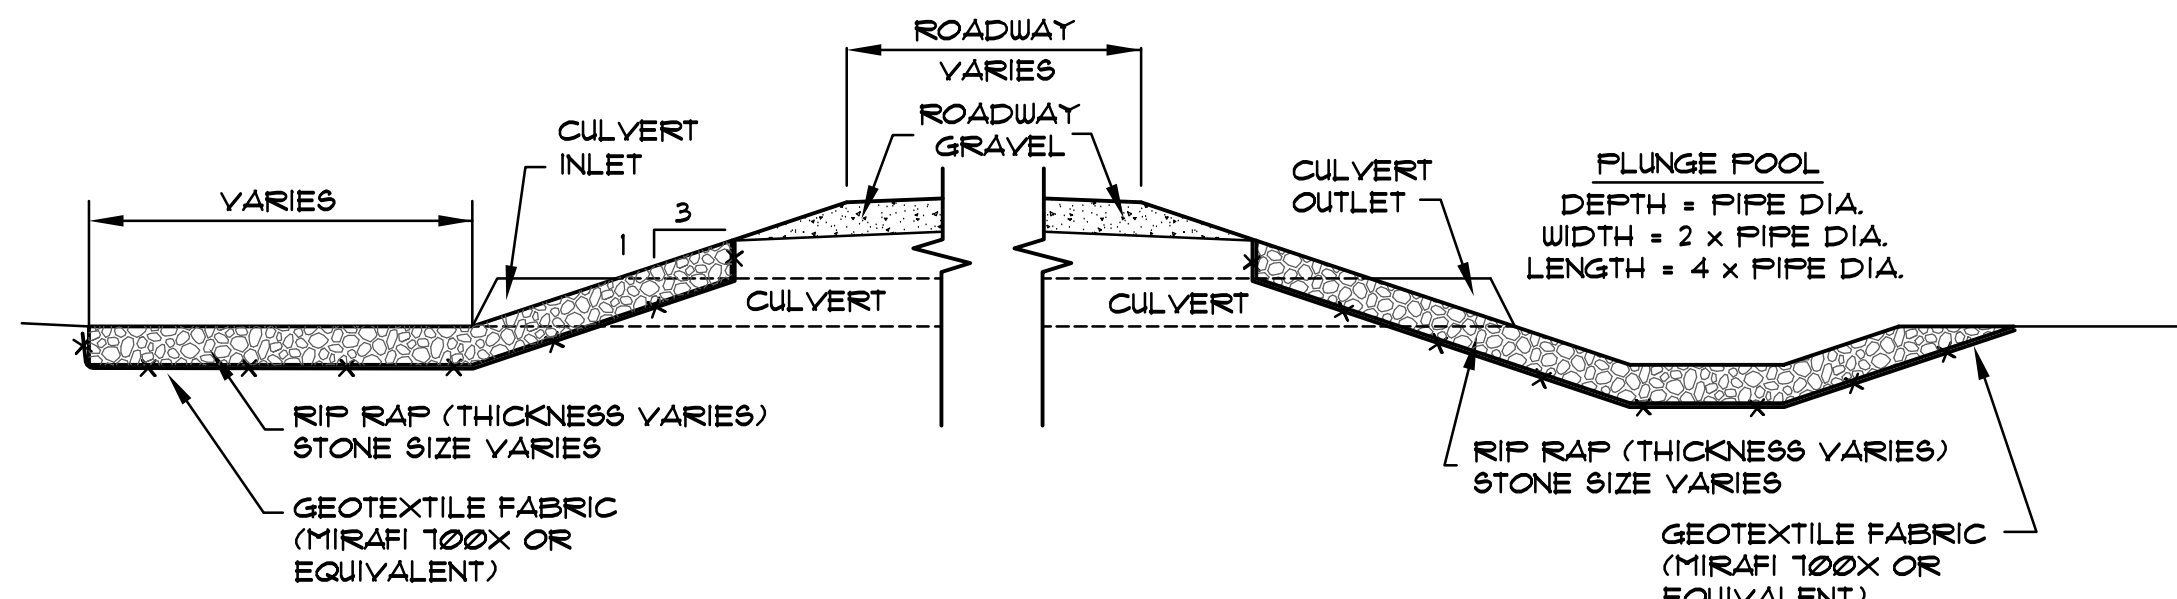


TYPICAL CULVERT INLET & OUTLET DETAIL

NOT TO SCALE

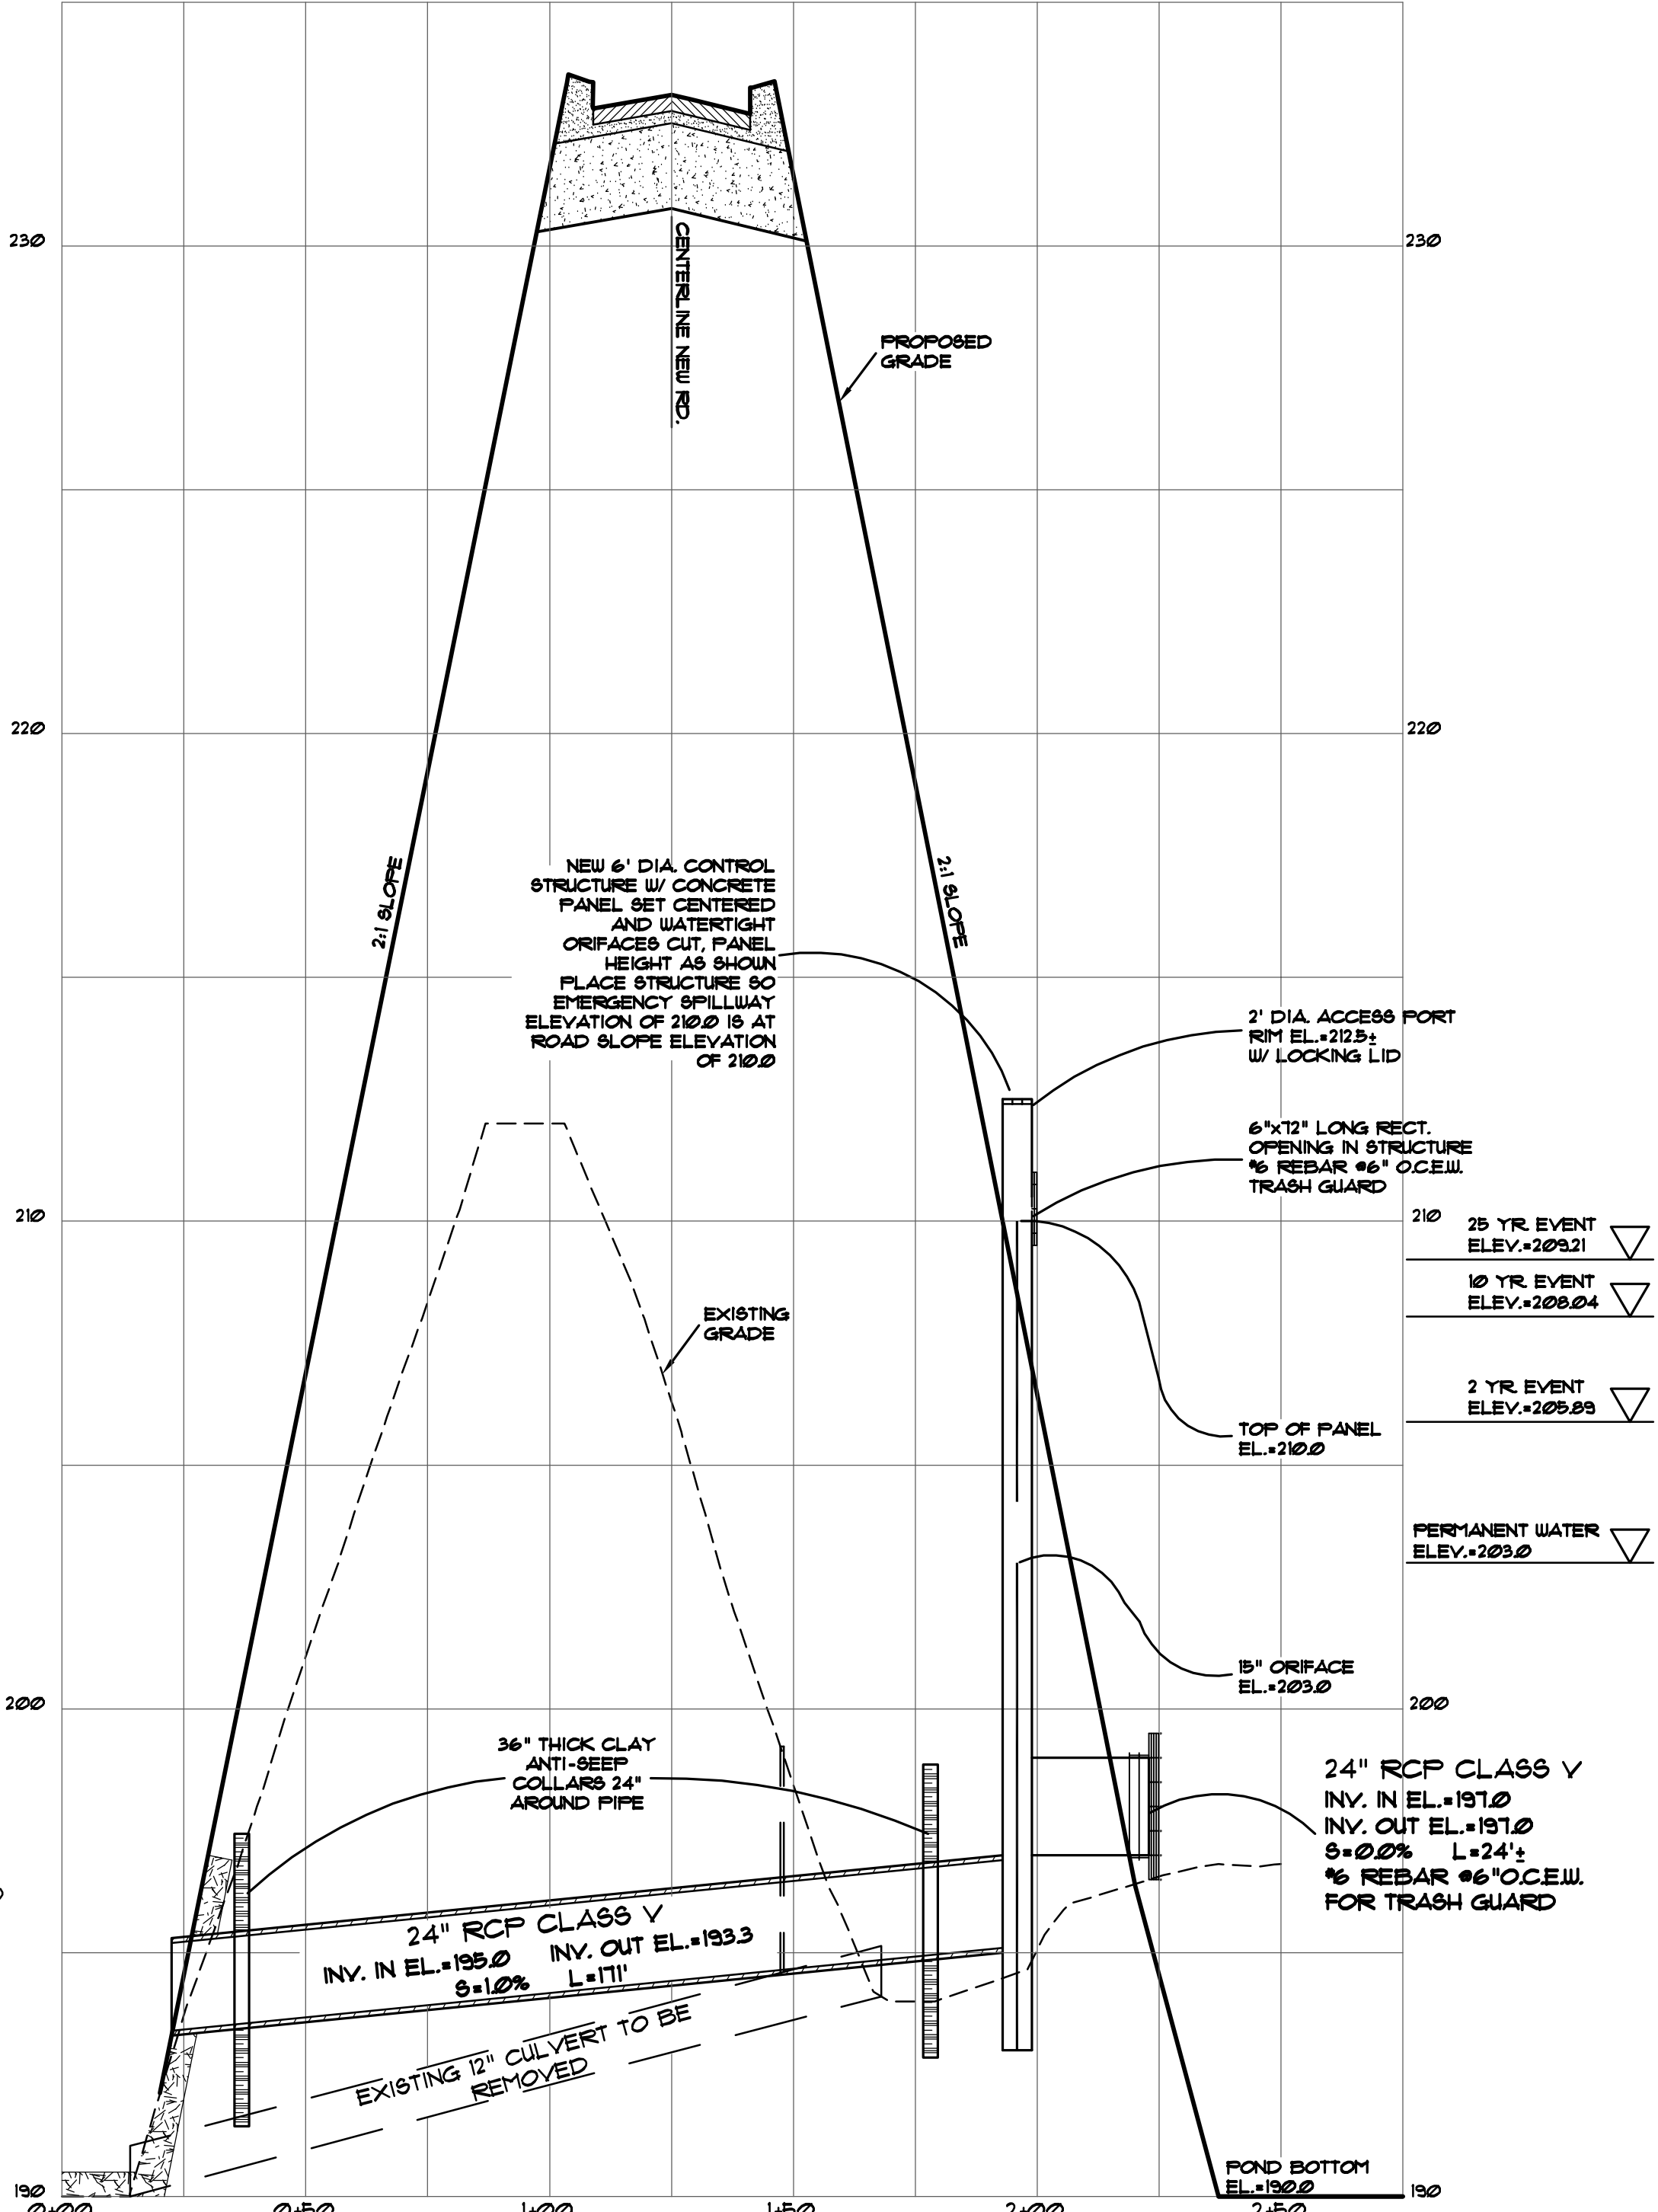


POND SECTION B - B

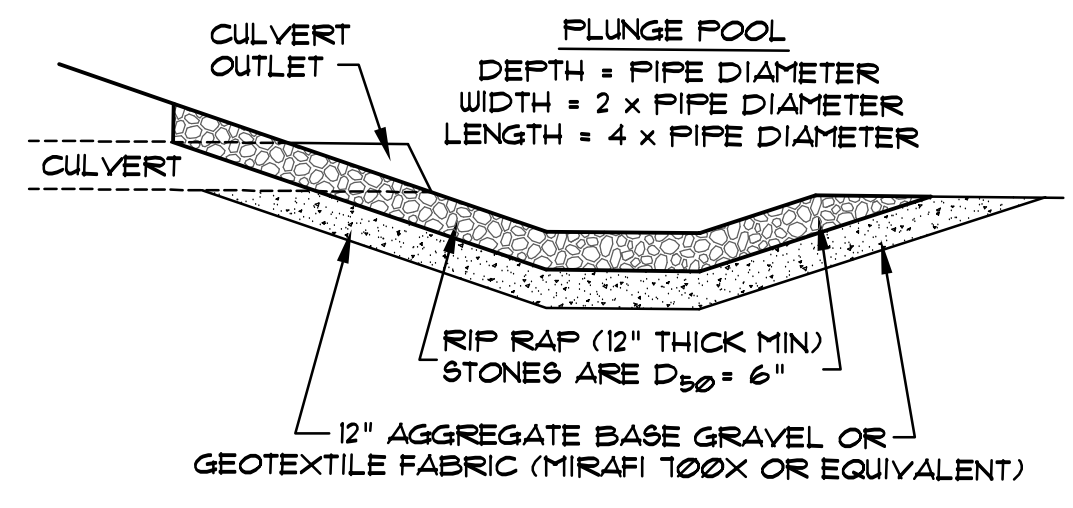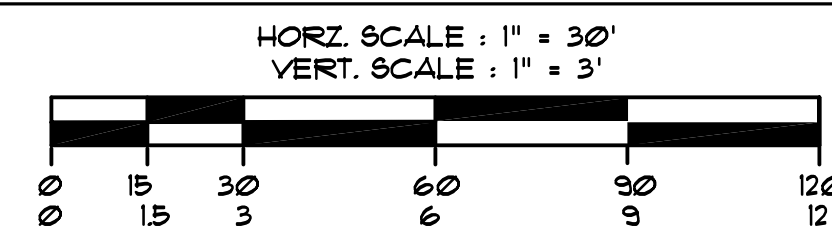

PLUNGE POOL DETAIL


NOT TO SCALE

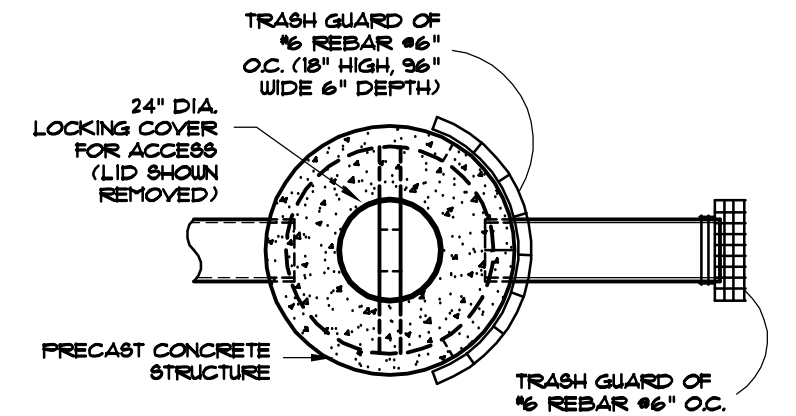

LOAM AND SEED


NOT TO SCALE

PROGRESS PRINT
05/10/06

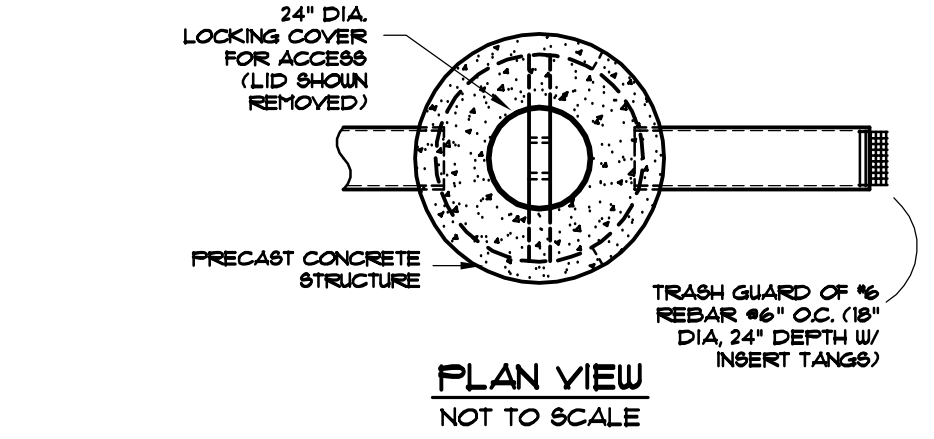


PLAN VIEW

NOT TO SCALE

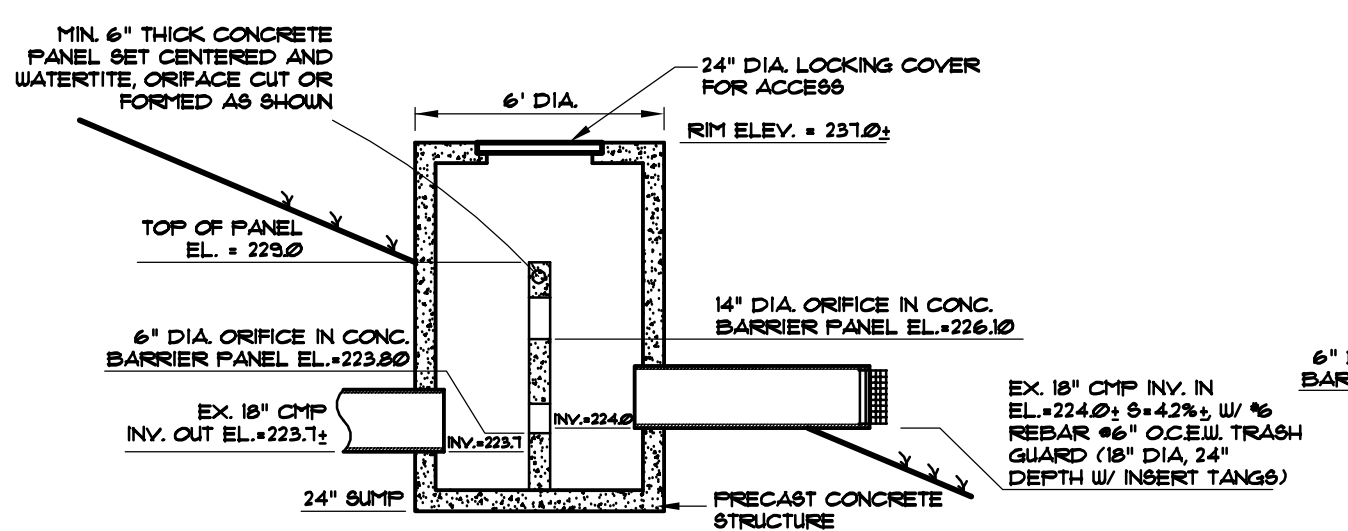


CUT-AWAY SIDE SECTION

NOT TO SCALE

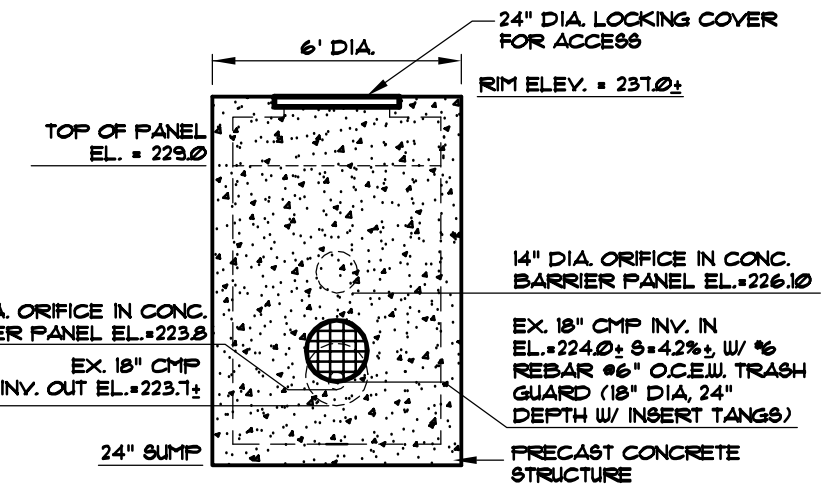


FRONT VIEW

NOT TO SCALE

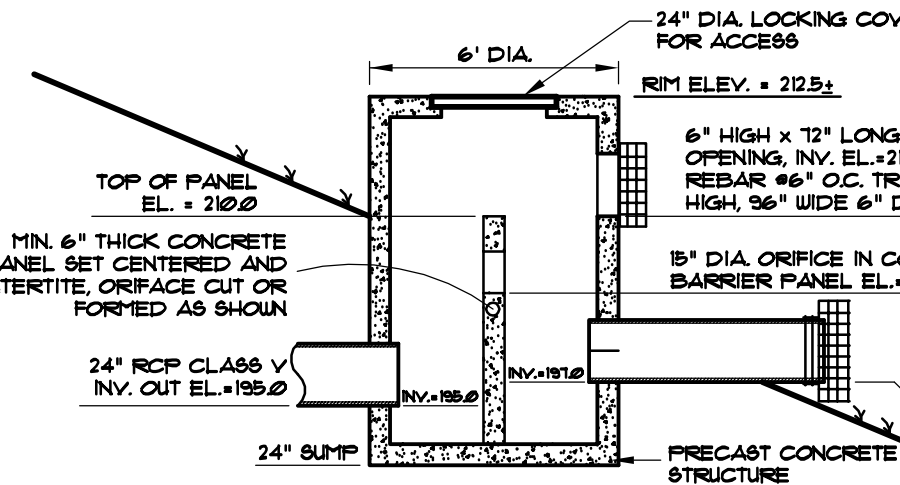

CUT-AWAY SIDE SECTION


NOT TO SCALE

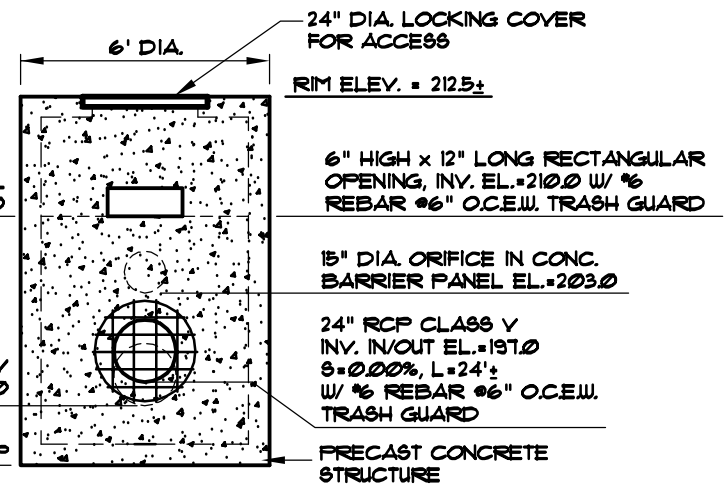

FRONT VIEW

NOT TO SCALE

REV. # 3 05/10/06 UPDATE PL, LOTS, ROW, EASE PER K.F. 9/13/05
 REV. # 2 10/18/05 STRIPING, UTILS, ETC. FOR APPROVALS ONLY
 REV. # 1 9/16/05 PER D.E.P. REVIEW

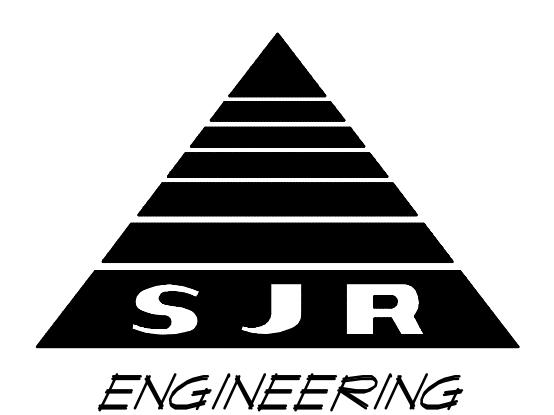

S.J.R. ENGINEERING
 21 MAYFLOWER ROAD
 AUGUSTA, MAINE
 TEL: (207) 622-1676

SECTIONS,
 CONSTRUCTION DETAILS

CENTRAL MAINE COMMERCE CENTER
 CIVIC CENTER DRIVE - AUGUSTA, MAINE
 KENNEBEC COUNTY

SCALE: AS SHOWN DATE: JUNE, 2005 DRAWN BY: BOMAC CHECKED BY: SJR PROJECT: CMC9F2 DRAWING: # 11

STORMWATER CONTROL STRUCTURE POND "A"

STORMWATER CONTROL STRUCTURE POND "B"