


**SILT SACK REQUIREMENT**  
 ALL NEW CATCH BASINS TO BE FITTED WITH SILT SACKS AS DETAILED AND MAINTAINED THROUGHOUT THE CONSTRUCTION PHASE TO THE SATISFACTION OF THE CITY OFFICIALS

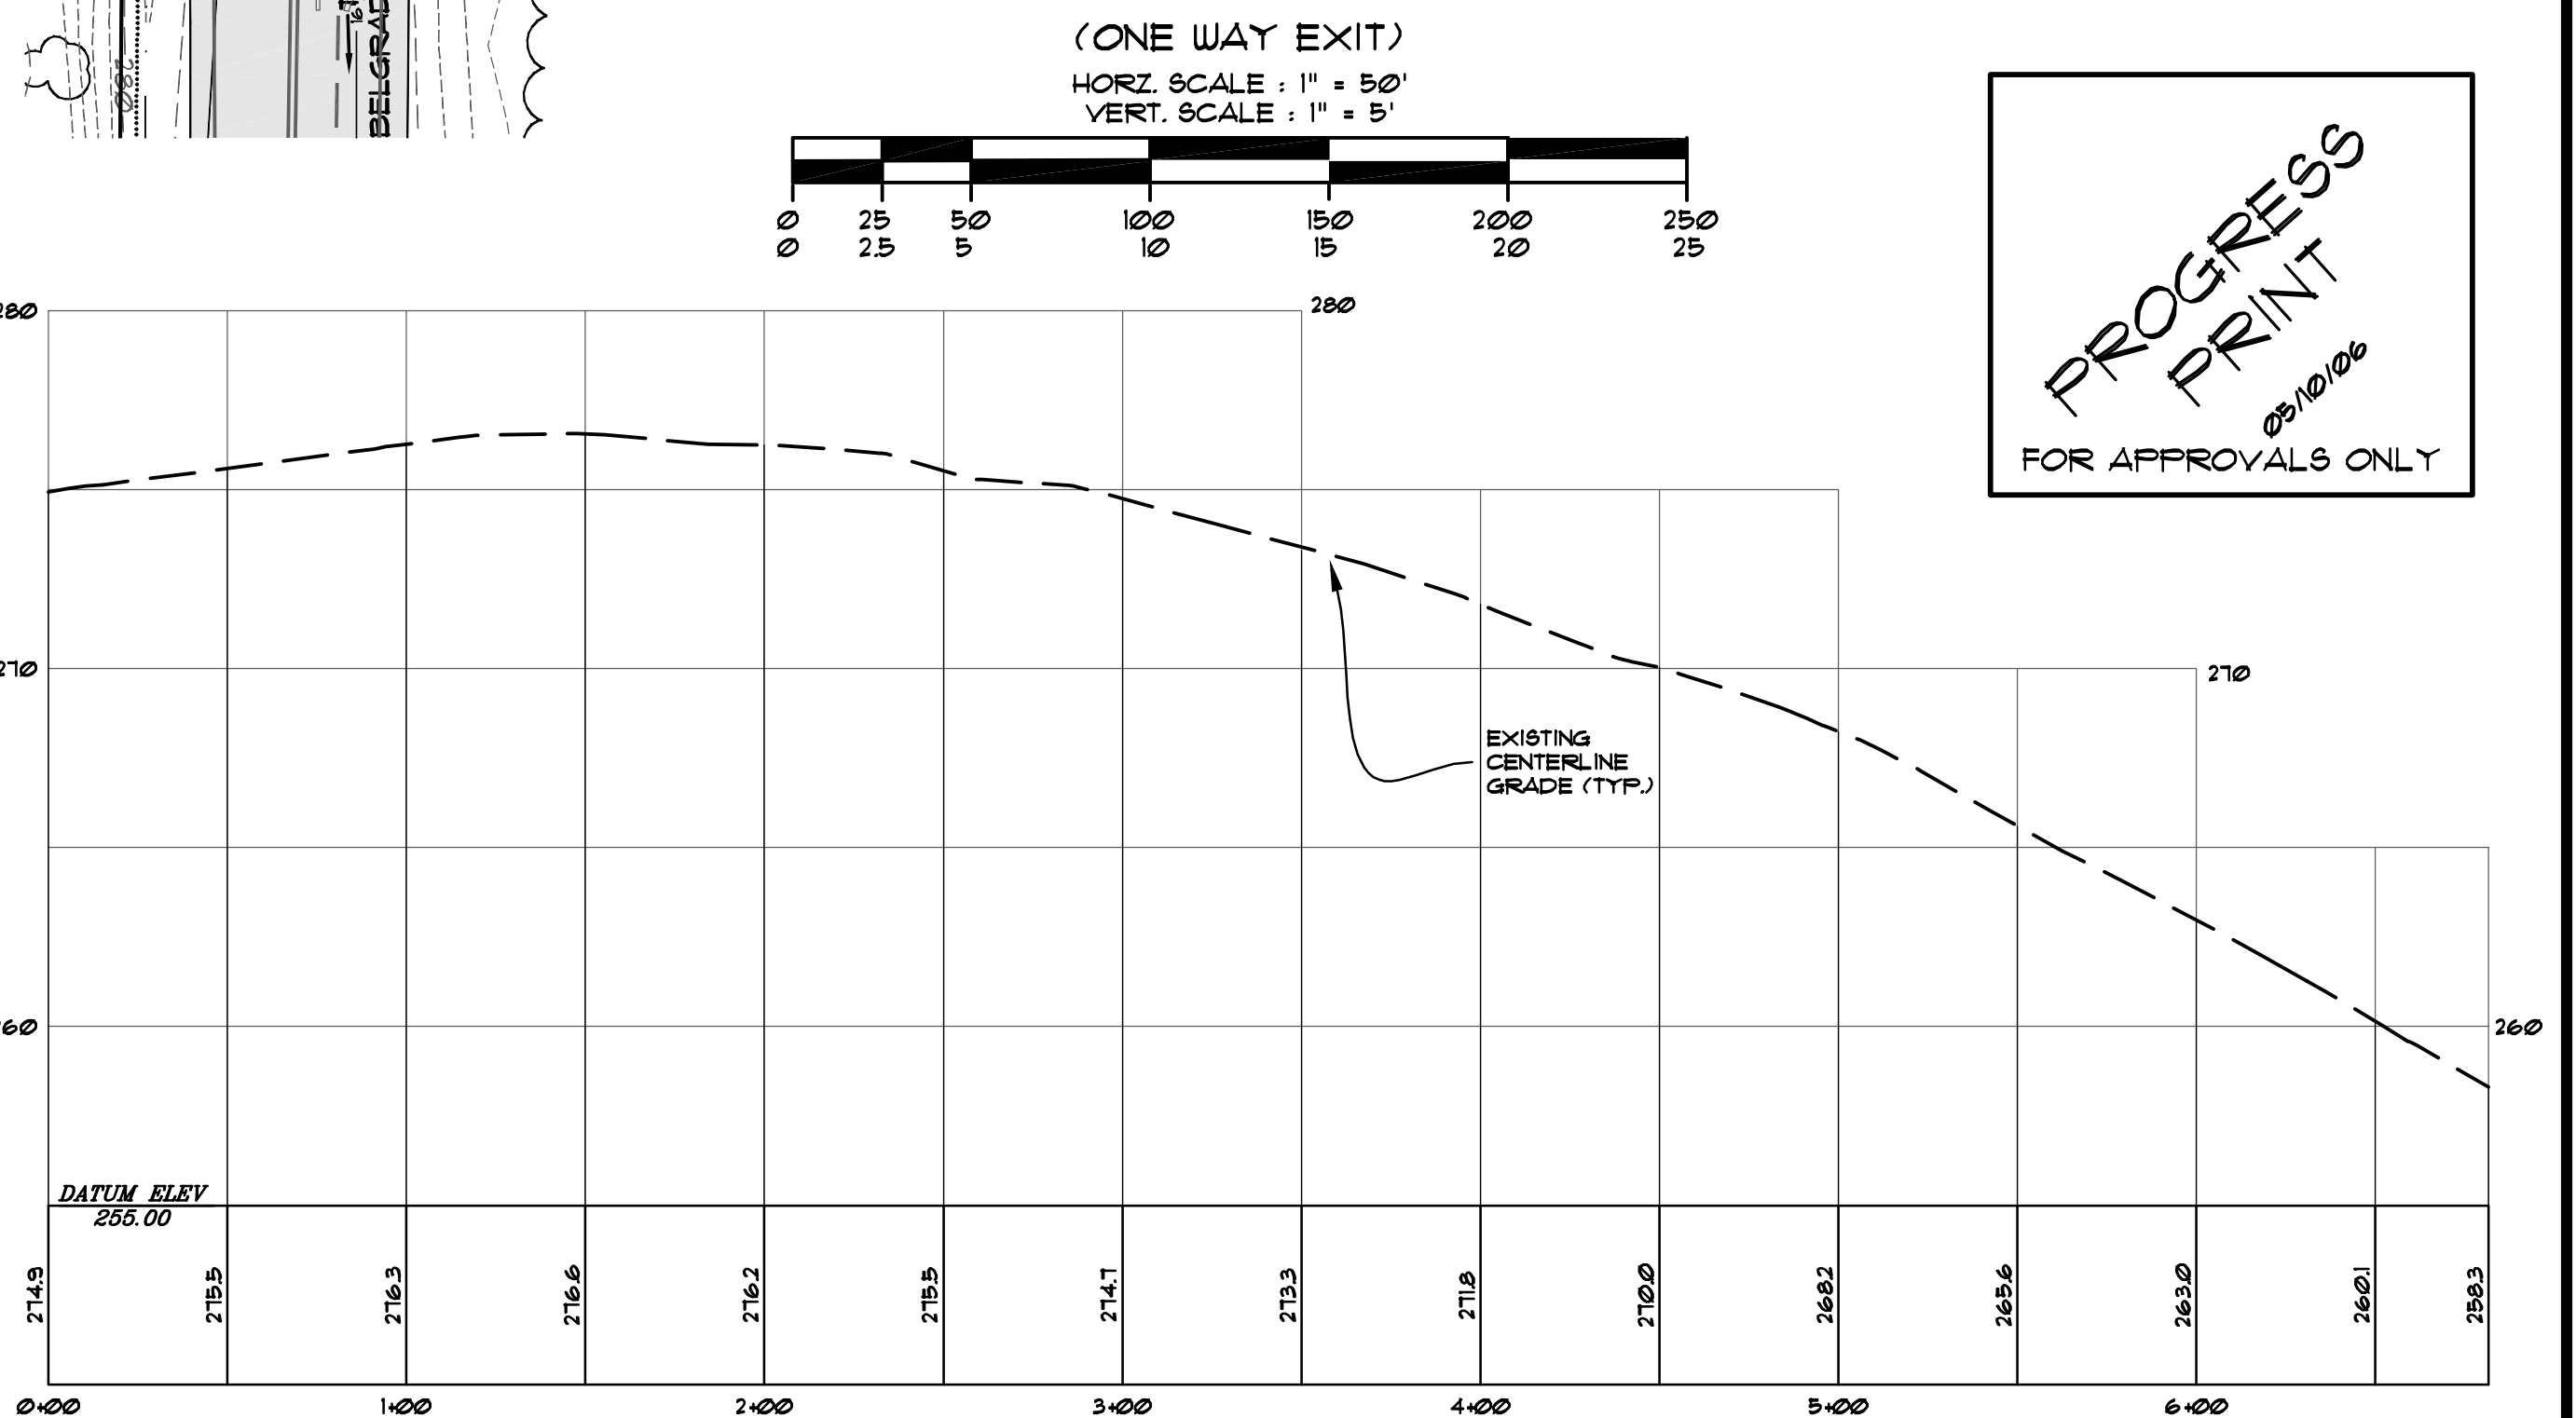

**PROGRESS PRINT**  
 05/10/06  
 FOR APPROVALS ONLY

REV.# 3 05/10/06 UPDATE P.L., LOTS, ROW, EASE PER K.F. 9/13/05  
 REV.# 2 10/18/05 STRIPING, UTILS, ETC.  
 REV.# 1 9/16/05 PER D.E.P. REVIEW

**S.J.R. ENGINEERING**  
 21 MAYFLOWER ROAD  
 AUGUSTA, MAINE  
 TEL: (207) 622-1676

**CENTRAL MAINE COMMERCE CENTER**  
 CIVIC CENTER DRIVE - AUGUSTA, MAINE  
 KENNEBEC COUNTY

SCALE: AS SHOWN DATE: JUNE, 2005  
 DRAWN BY: BOMAC CHECKED BY: SJR  
 PROJECT: SCIPPI DRAWING: # 9