
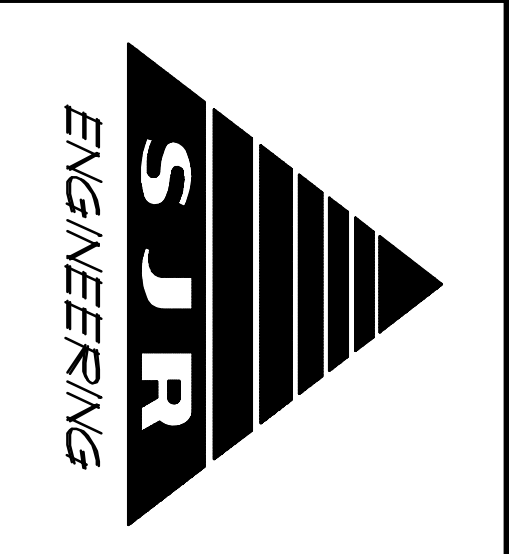
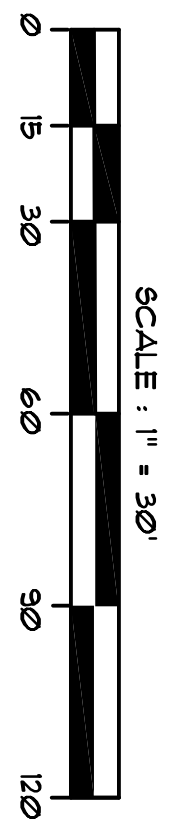
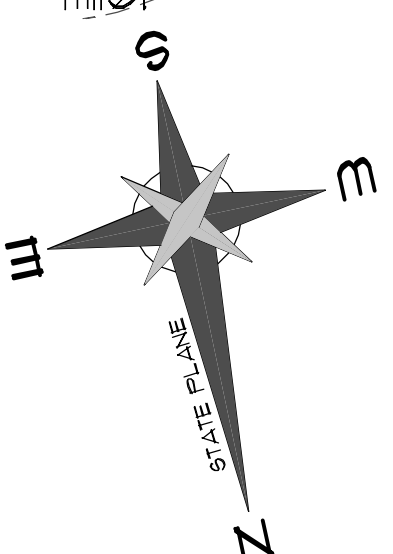


LEGEND

- EXISTING UTILITY POLE
- ▬ EXISTING PAVEMENT
- ▬ EXISTING TREE LINE
- ⊙ EXISTING TREE
- ⊙ NOW OR FORMERLY
- 38271/39 BOOK / PAGE NUMBER
- ▬ PROPERTY LINE
- ▬ EXISTING CONTOUR
- ▬ WETLAND AREA
- ▬ EX CATCH BASIN
- ▬ EX SEWER LINE
- ▬ EX WATER SERVICE
- ▬ EX STORM DRAIN
- ▬ NEW 4" SEWER LINE
- ▬ NEW STORM DRAIN
- ▬ NEW 2" WATER SERVICE
- ▬ NEW CONTOUR
- ▬ NEW CATCH BASIN
- ▬ NEW PAVEMENT
- ▬ NEW TREE LINE

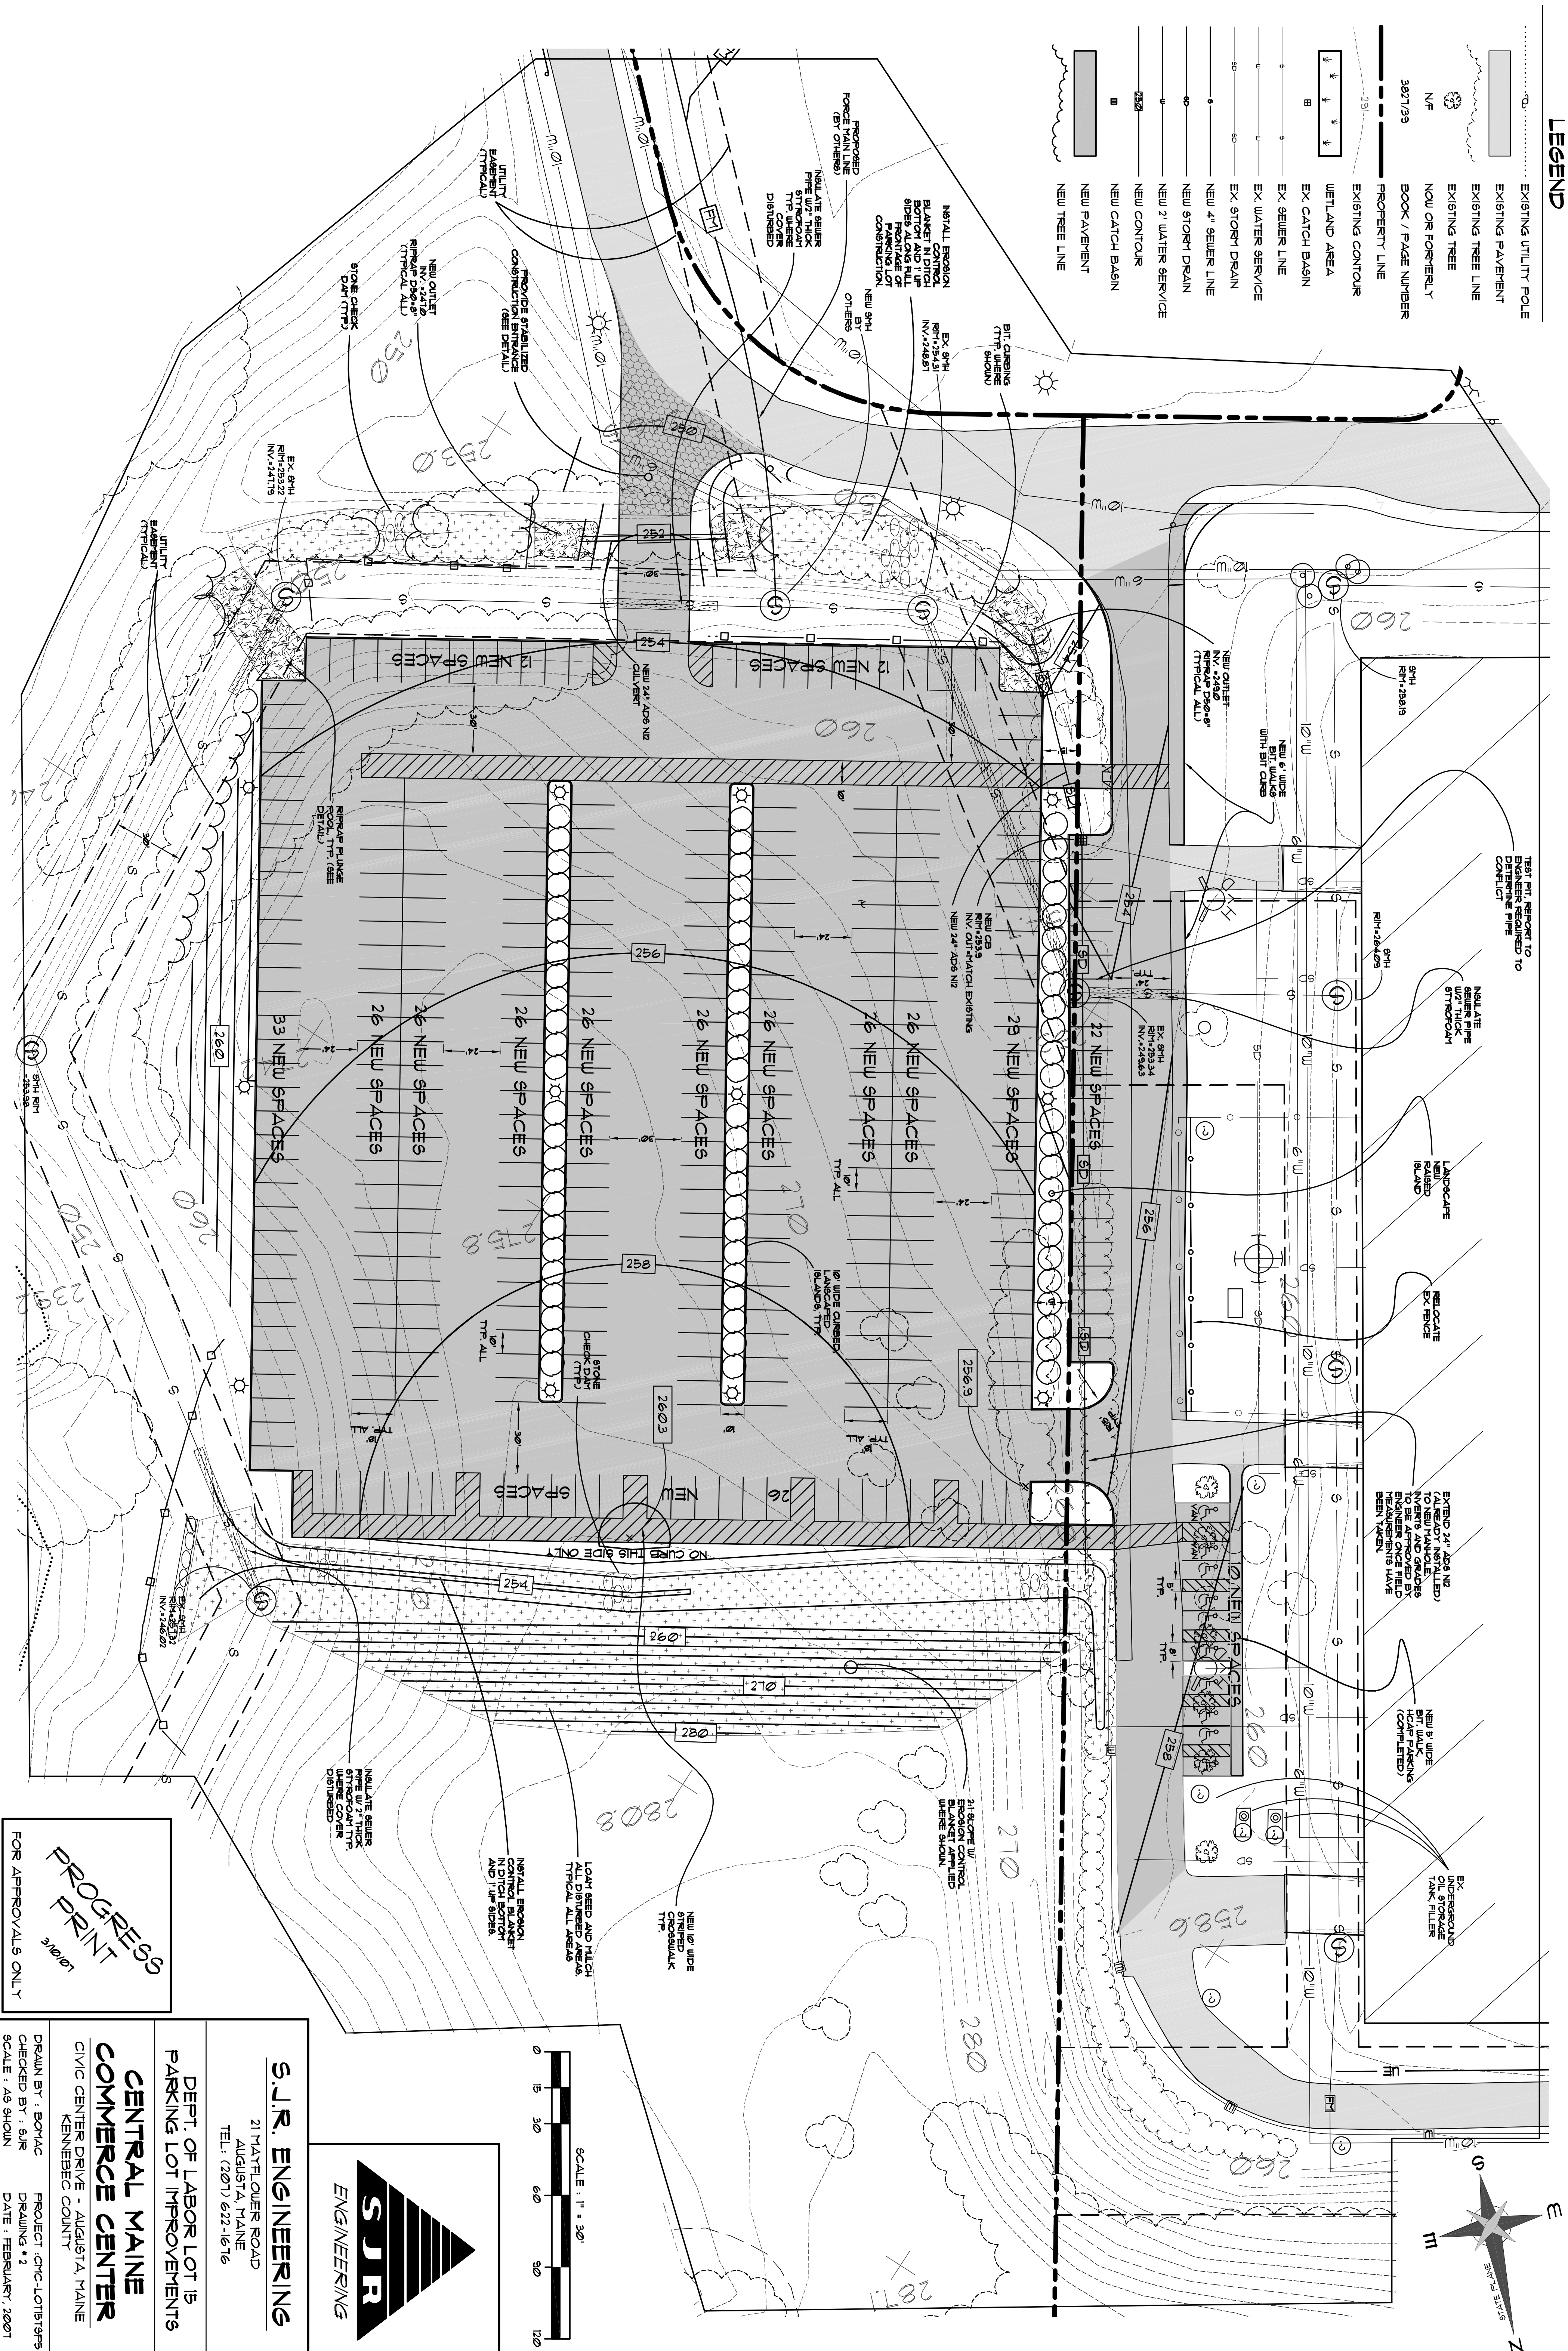

S.J.R. ENGINEERING
 21 MATFLOUER ROAD
 AUGUSTA, MAINE
 TEL: (207) 622-1676

DEPT. OF LABOR LOT 15
PARKING LOT IMPROVEMENTS
CENTRAL MAINE
COMMERCE CENTER
 CIVIC CENTER DRIVE - AUGUSTA, MAINE
 KENNEBEC COUNTY

PROJECT: CHC-LOT15/P5
 DRAWING: # 2
 CHECKED BY: SJR
 DATE: FEBRUARY, 2007

PROGRESS
PRINT
 3/10/07

FOR APPROVALS ONLY